



# Commercial Projects

*Construction Solutions for the Future*

## Handel's Homemade Ice Cream *Greenwood, IN*



### Client

*Scott Padolsky  
Chattanooga, TN*

### General Contractor/Engineer

*Titan Construction & Engineering Services*

### Commercial Kitchen Architect

*SDA Architects*

### Project Scope

*Site/ Civil design and turnkey construction of a 2,100 sf ice cream store for the Handel's Ice cream franchise*


### Project Highlights

- *Split faced masonry load-bearing construction*
- *Bar joist roof structure and membrane roof*
- *EIFS exterior accent veneer*
- *Brick accent columns*
- *Canopies at customer order windows*
- *Outdoor seating/ bench areas*

[www.TitanConstructionServices.com](http://www.TitanConstructionServices.com)

2675 N. McKinley Ave., Rensselaer IN 47978

(888) 866-4652

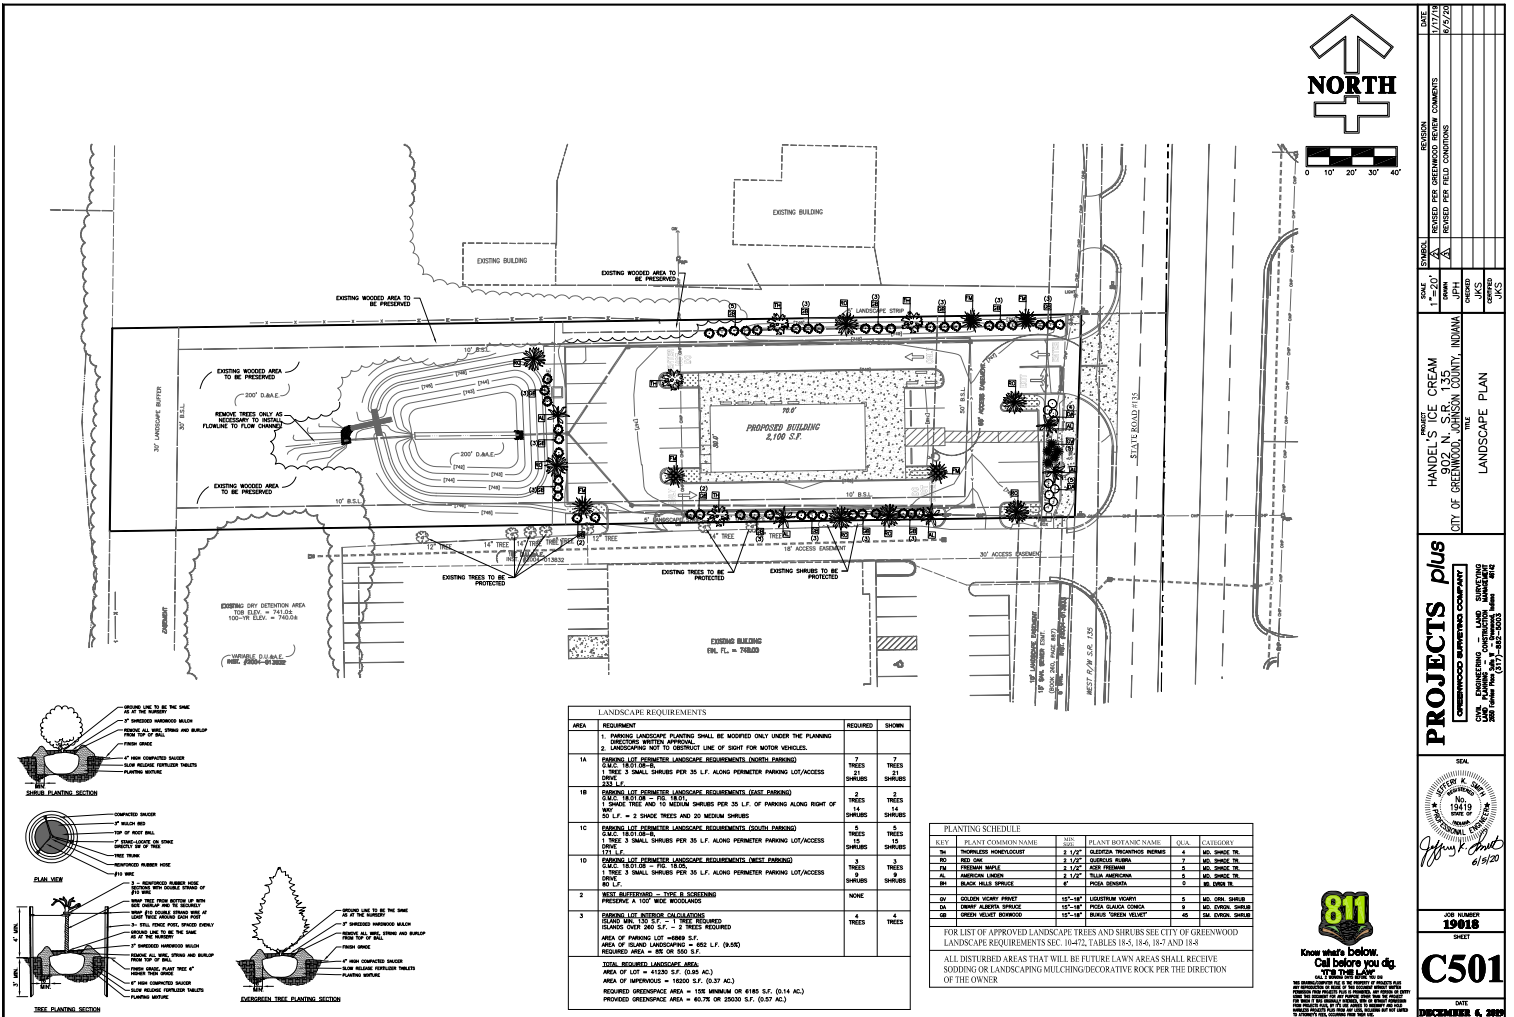


**PROJECTS plus**  

SEAL  
Professional Engineer  

C501  
DATE: DECEMBER 6, 2019

**811**  
Know what's below.  
Call before you dig.  
